

LEVANTAMIENTO
TOPOGRAFICO
PREDIO EL QUELITE


EJIDO FERRERIA
MUNICIPIO DE TAPALPA

PROPIETARIO
SALVADOR CARBAJAL

SUPERFICIE
9.43-51 HAS

VERT	P.V	Distancia	Coordenadas	
			Coordenadas X	Coordenadas Y
1	2	140.4	629880.44	2223250.16
2	3	168.2	629826.15	2223384.69
3	4	108.6	629842.23	2223552.58
4	5	166.6	629870.3	2223657.88
5	6	98.8	629721.73	2223581.72
6	7	22	629654.99	2223509.81
7	8	53.1	629644.99	2223491.56
8	9	176.9	629617.13	2223445.97
9	10	253.1	629485.11	2223328.87
10	11	156.8	629659.04	2223145.18
11	12	16.3	629745.37	2223276.07
12	1	136.4	629749.91	2223291.94

Cuadro de Construcción

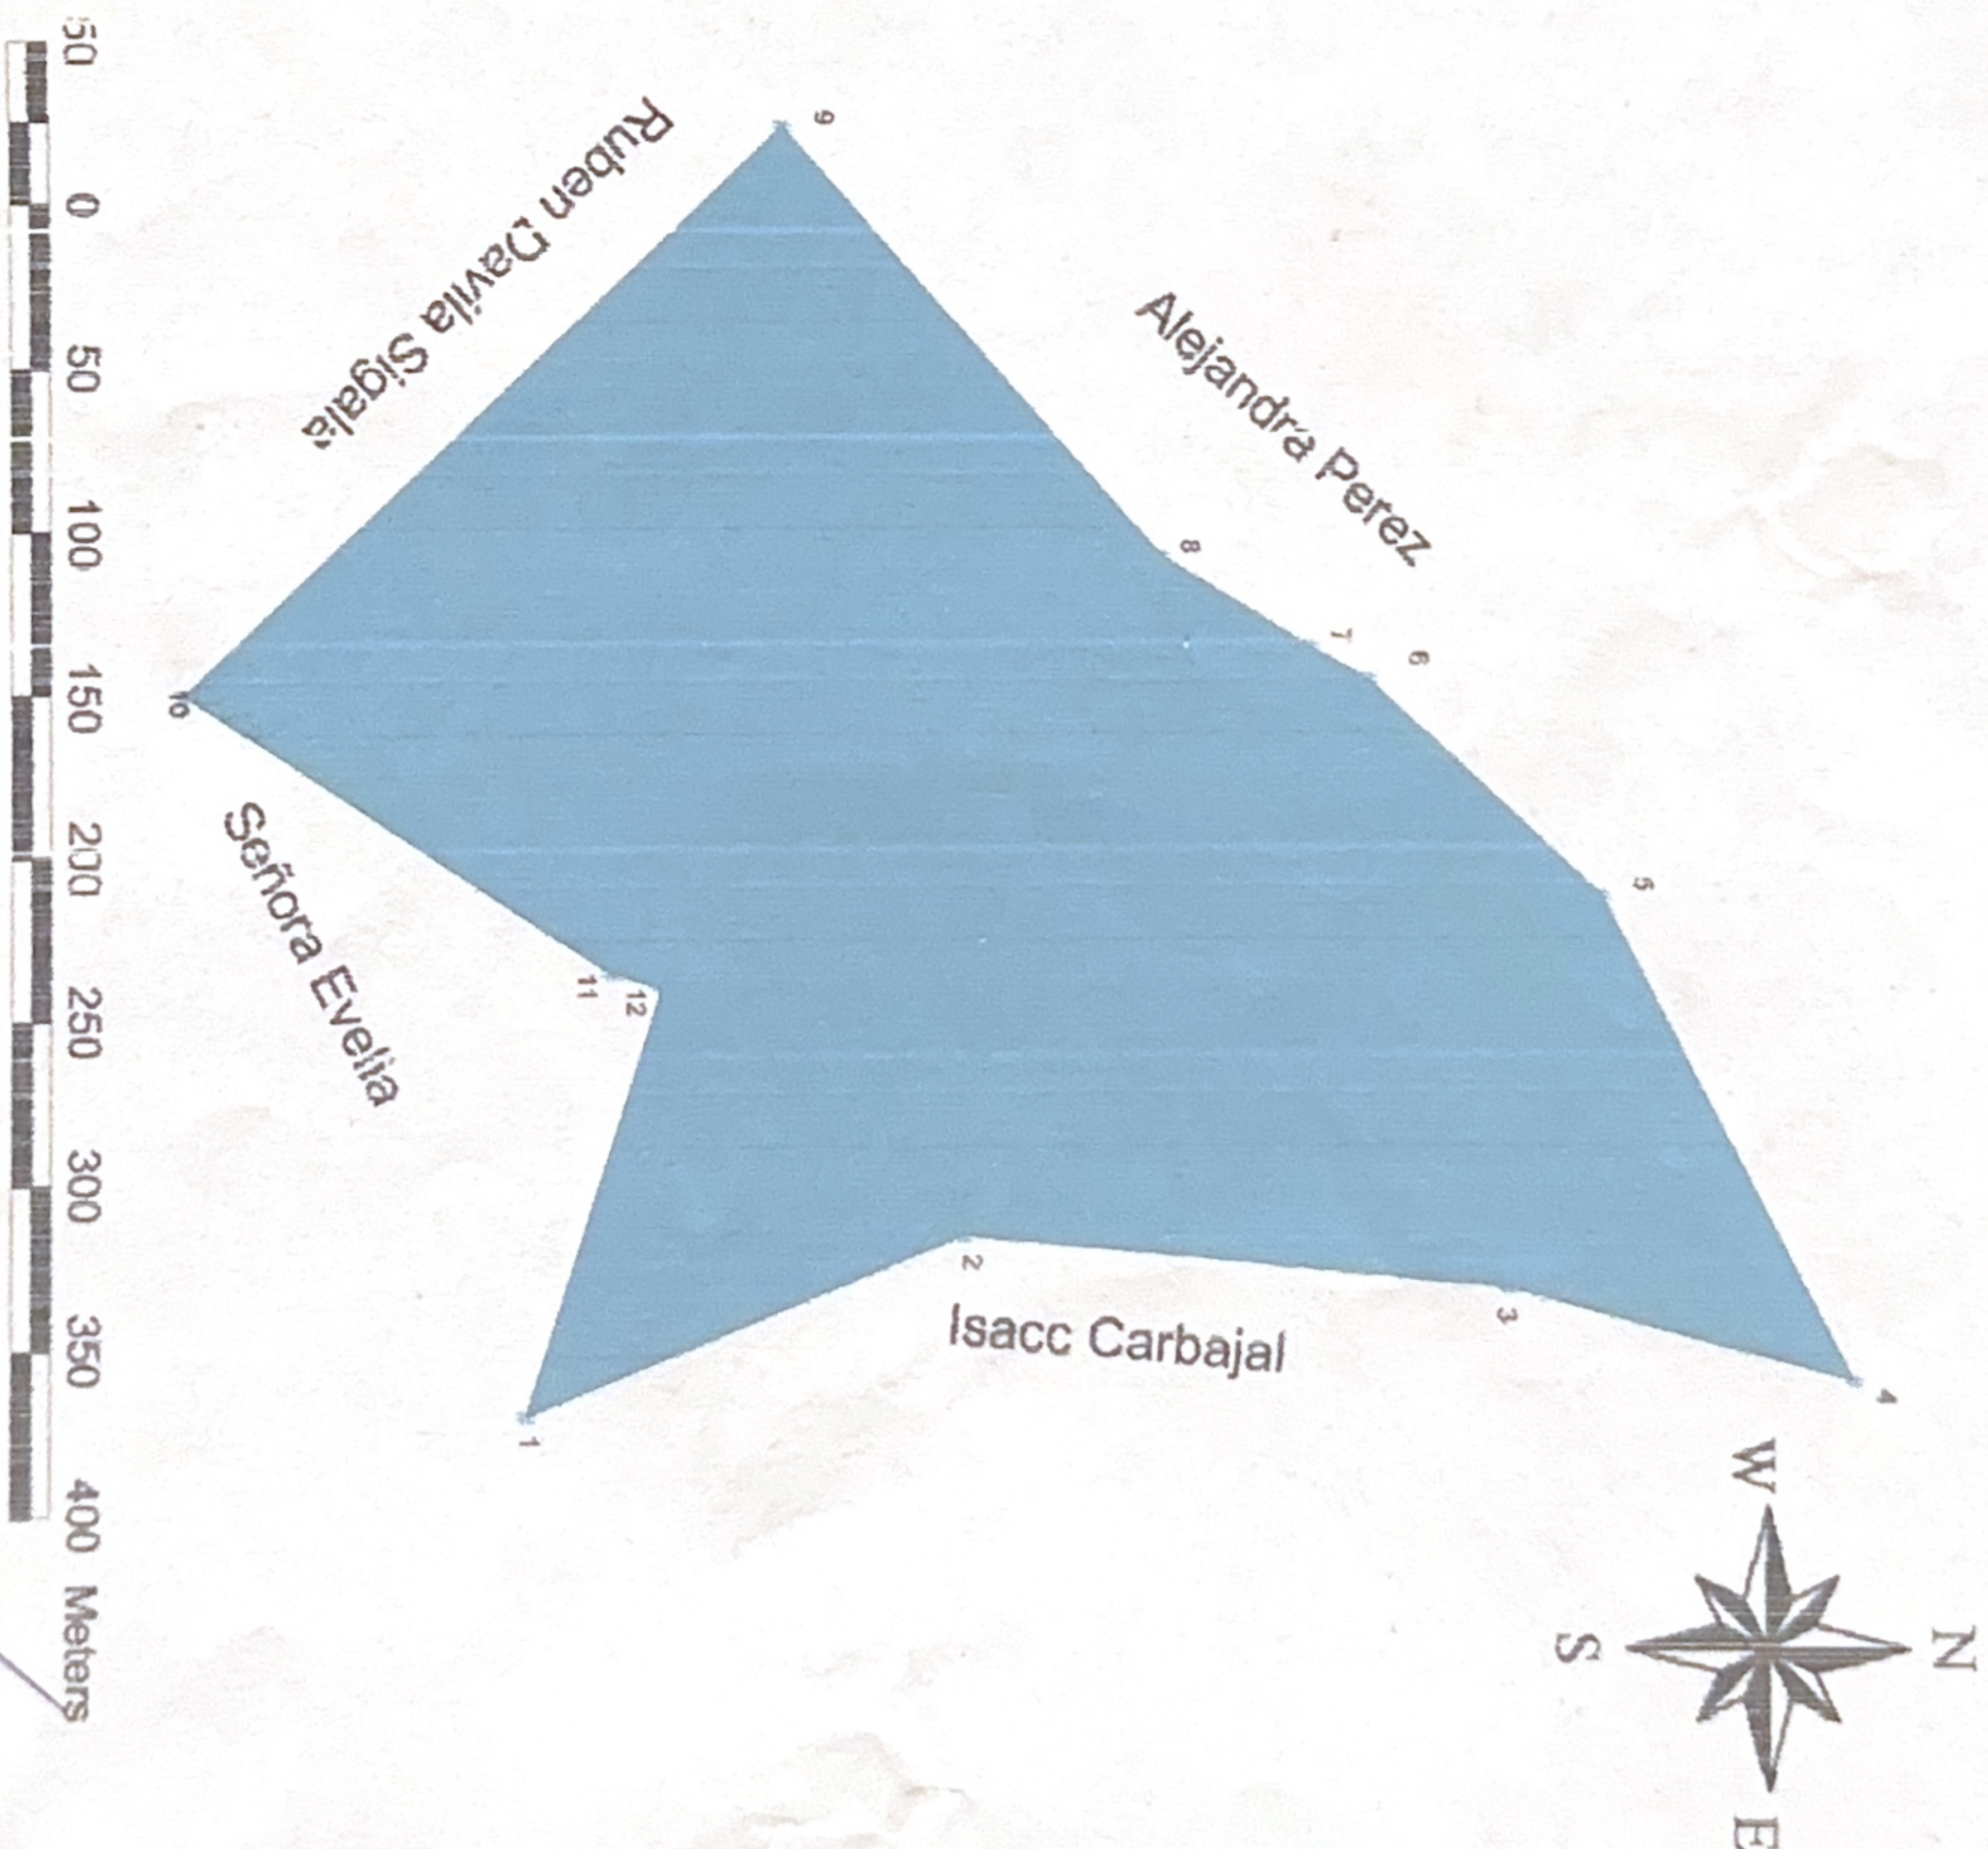

ESCALA 1:3,500

Elaboro
Ing. Martiniano Leon Leon
Cedula Prof S.E.P 3559386